


# THE PLUM

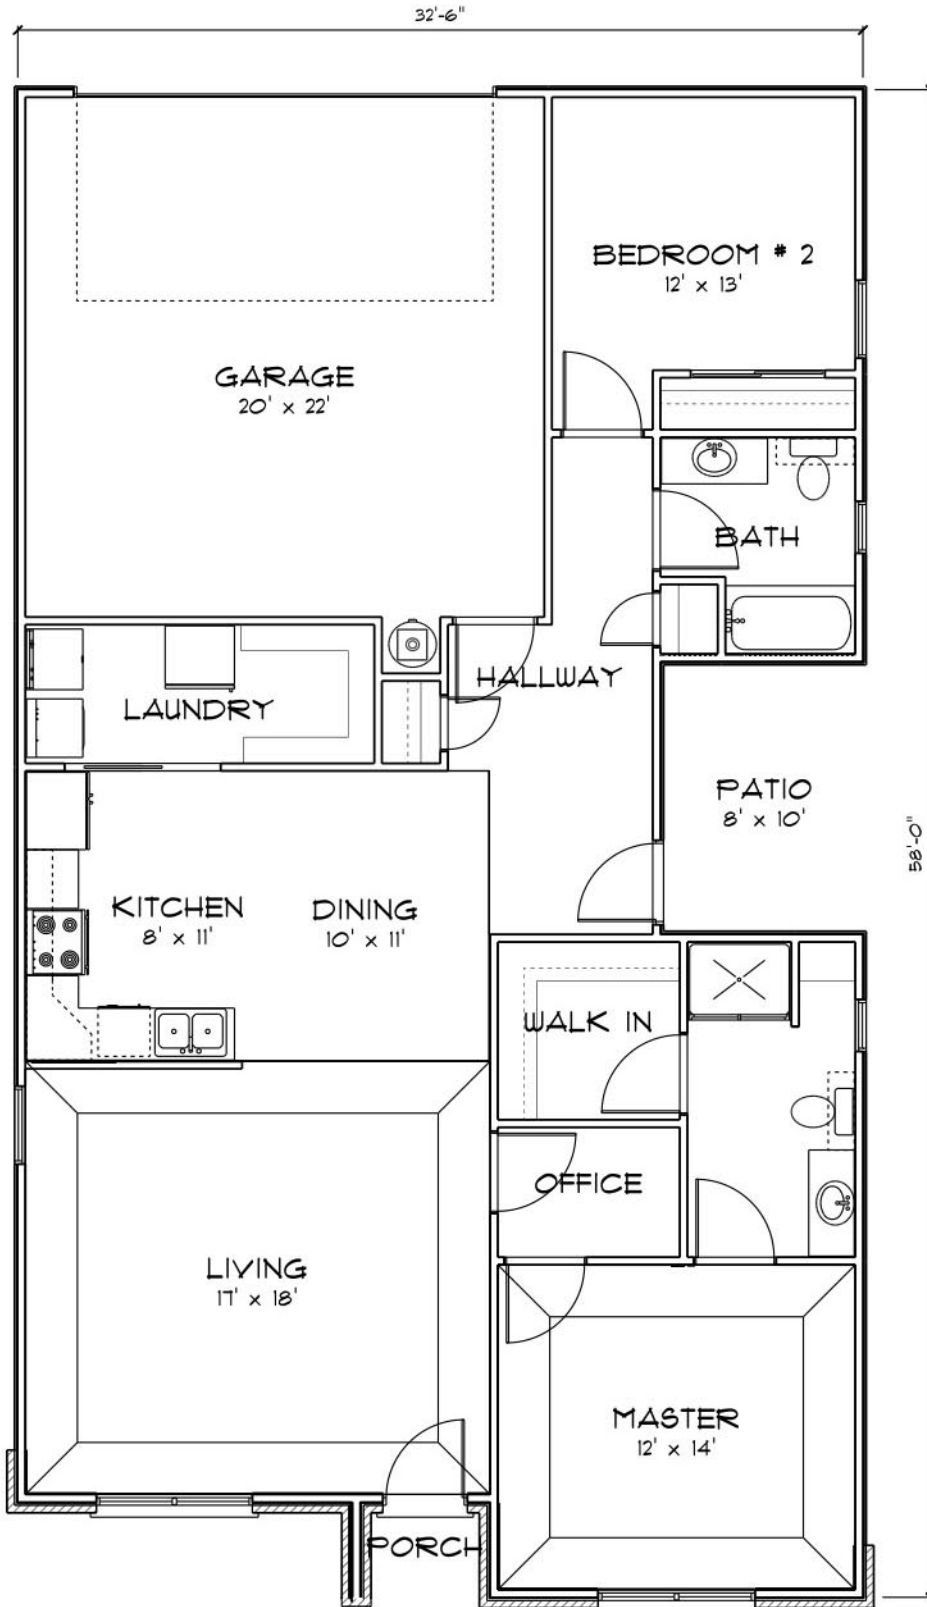

## SQUARE FOOTAGE

NAME	AREA
UNDER ROOF	1836.7 sq ft.
HEAT & COOLED	1320.8 sq ft.
GARAGE	415.8 sq ft.
PATIO	81.8 sq ft.
PORCH	18.3 sq ft.



FRONT ELEVATION  
SCALE 1/8" = 1'-0"